


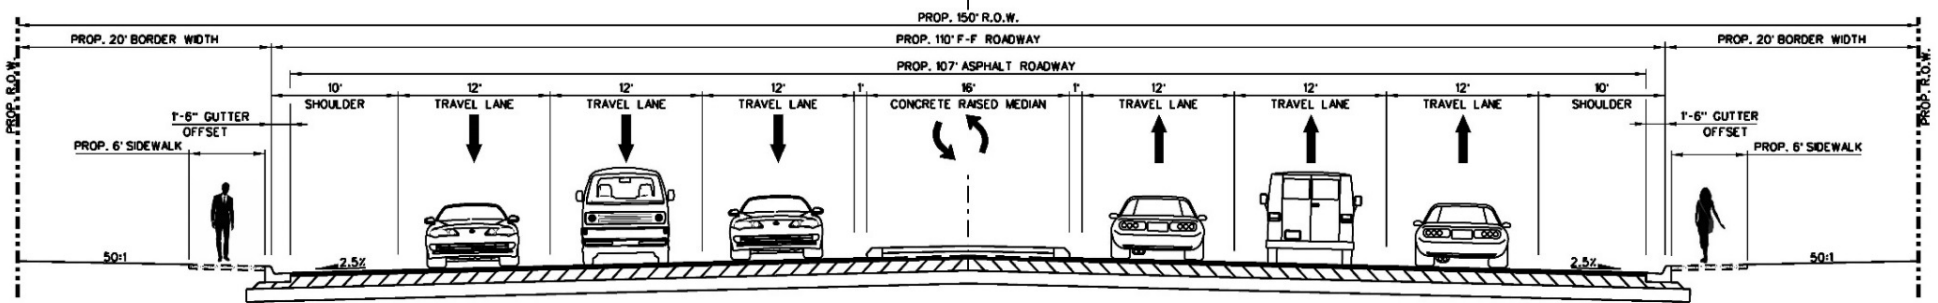

Proposed FM 1925 Typical Section
Section I - Wallace Rd to 10th St
Section II - 10th St to Big 5 Rd



Proposed FM 1925 Typical Section
Section II - Big 5 Rd to McColl Rd

